
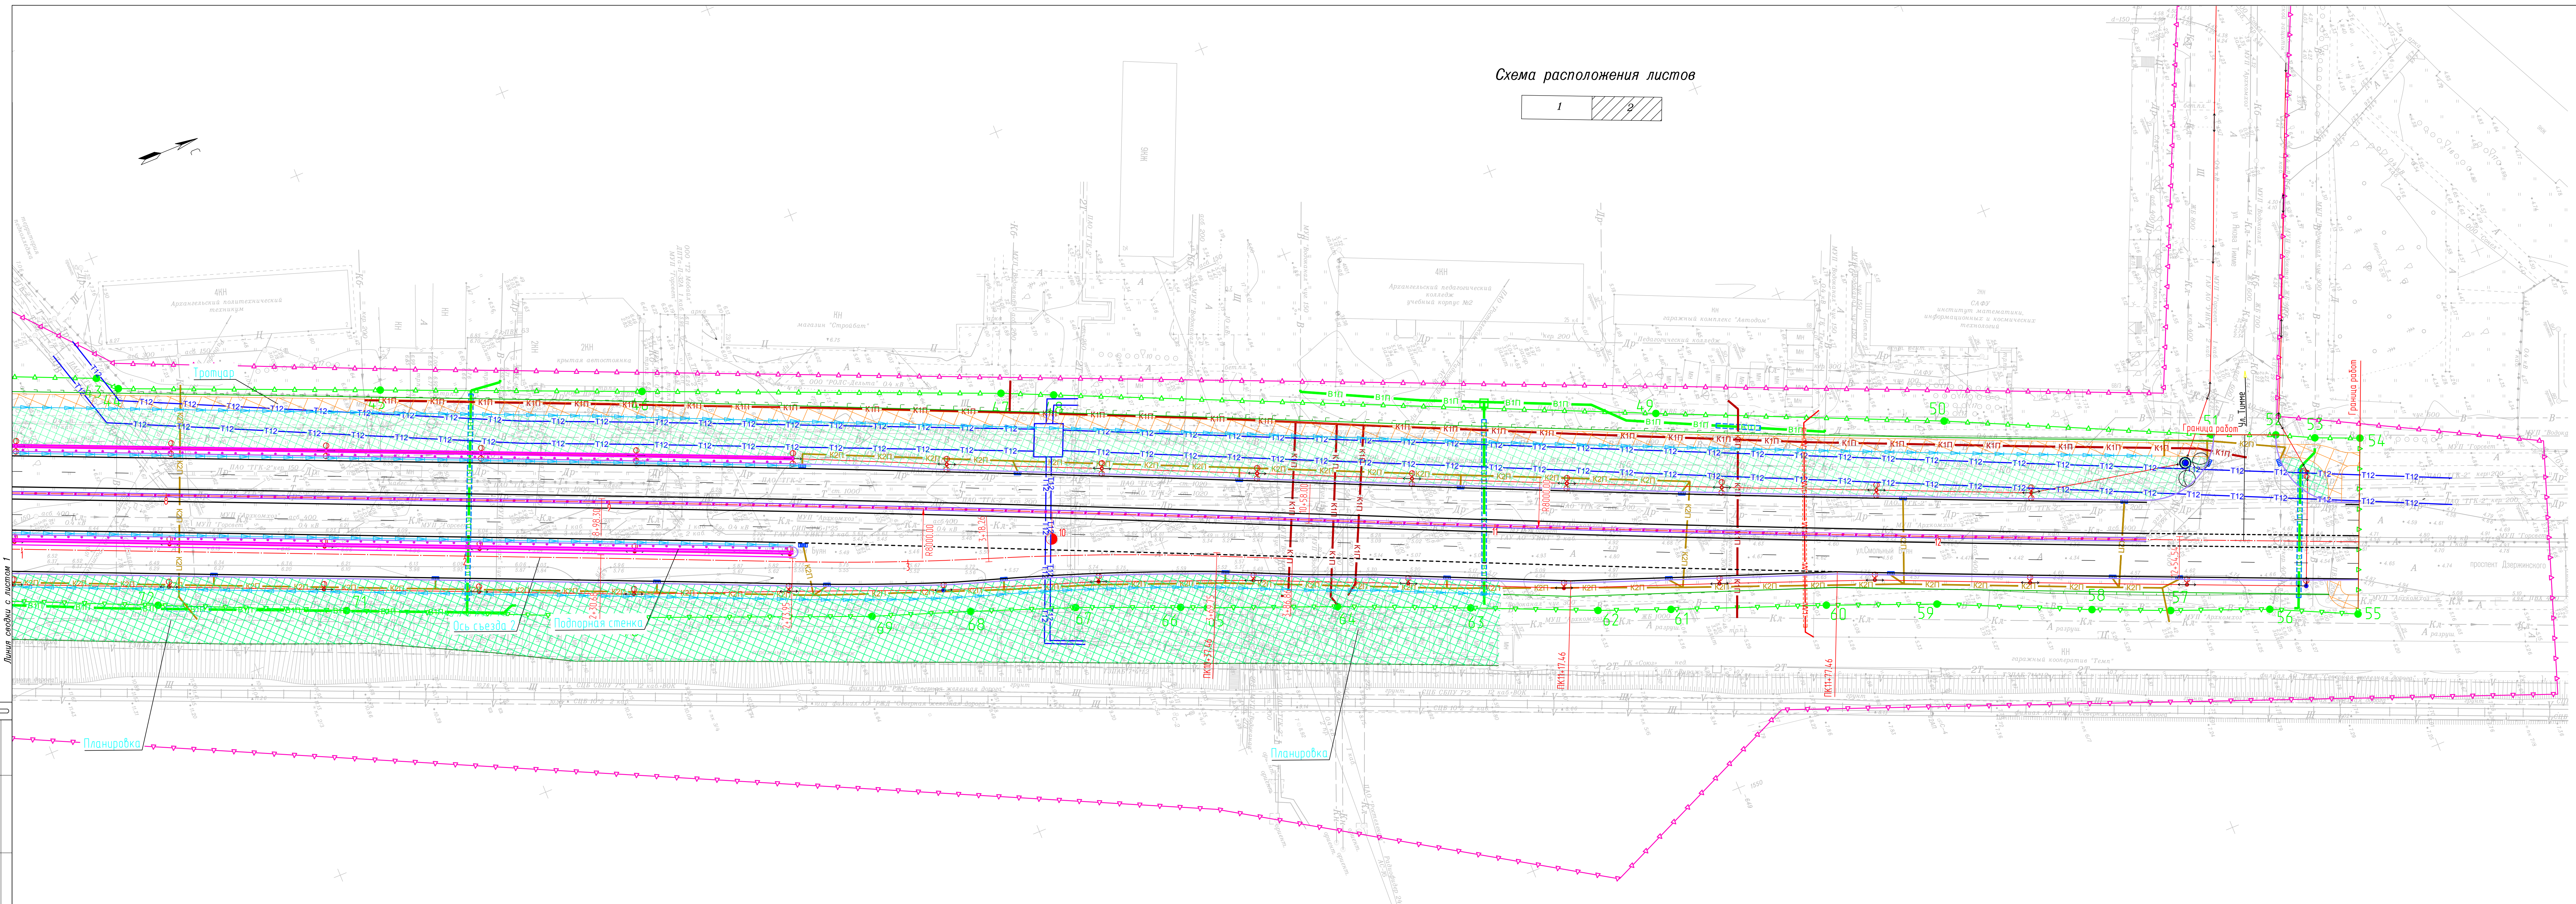


Схема расположения листов

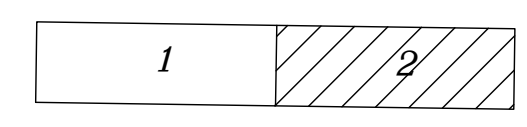

Перечень координат характерных точек границы зоны планируемого размещения линейного объекта

Обозначение характерных точек границ	Координаты, м	
	X	Y
1	650305.33	2521665.36
2	650343.86	2521678.03
3	650389.43	2521692.84
4	650426.86	2521704.65
5	650485.18	2521721.47
6	650486.44	2521721.83
7	650518.79	2521731.51
8	650547.67	2521739.90
9	650591.03	2521750.43
10	650631.42	2521762.19
11	650661.59	2521770.65
12	650686.72	2521775.16
13	650697.60	2521774.84
14	650700.57	2521774.75
15	650709.95	2521772.05
16	650718.10	2521767.47
17	650725.08	2521761.80
18	650726.65	2521760.02
19	650729.43	2521756.40
20	650738.02	2521739.54
21	650756.42	2521748.70
22	650746.82	2521769.76
23	650743.41	2521779.70
24	650759.40	2521787.53
25	650787.34	2521798.34
26	650796.48	2521798.61
27	650818.41	2521799.29
28	650818.58	2521799.00
29	650825.58	2521801.82
30	650841.00	2521808.02
31	650893.51	2521822.63
32	650904.37	2521826.51
33	650917.19	2521831.09
34	650917.10	2521831.41
35	650912.64	2521843.19
36	650916.83	2521844.72
37	650920.09	2521836.05
38	650928.58	2521839.29
39	650924.89	2521848.79
40	650960.23	2521858.98
41	650988.42	2521868.68
42	651010.44	2521877.54
43	651056.24	2521895.02
44	651060.11	2521898.89
45	651115.63	2521919.22
46	651171.11	2521939.54
47	651247.19	2521967.39
48	651258.26	2521971.77
49	651384.72	2522021.75
50	651445.35	2522045.42

51	651501.06	2522068.76
52	651514.73	2522073.73
53	651522.81	2522077.34
54	651532.35	2522080.85
55	651518.50	2522118.04
56	651500.12	2522110.29
57	651478.98	2522102.96
58	651462.34	2522096.76
59	651429.84	2522083.72
60	651406.28	2522075.50
61	651372.95	2522064.50
62	651357.38	2522059.14
63	651330.53	2522048.87
64	651302.35	2522038.41
65	651274.64	2522028.67
66	651268.98	2522026.56
67	651246.67	2522018.56
68	651224.10	2522011.37
69	651202.76	2522004.87
70	651153.87	2521987.52
71	651091.63	2521963.46
72	651052.00	2521947.91
73	651009.65	2521931.31
74	650977.33	2521919.52
75	650948.44	2521908.91
76	650939.64	2521908.17
77	650935.69	2521909.28
78	650933.50	2521910.25
79	650929.24	2521916.65
80	650906.44	2521908.04
81	650907.05	2521904.11
82	650903.81	2521897.17
83	650892.66	2521893.17
84	650870.27	2521884.99
85	650847.54	2521877.14
86	650836.13	2521873.55
87	650773.79	2521850.38
88	650697.03	2521825.60
89	650657.11	2521812.52
90	650620.32	2521800.05
91	650566.59	2521780.73
92	650518.70	2521763.25
93	650455.08	2521740.84
94	650443.50	2521736.11
95	650427.22	2521730.68
96	650403.32	2521721.14
97	650327.05	2521697.86
98	650298.02	2521690.18
1	650305.33	2521665.36